


1 DECORATIVE FENCE
L12 SCALE: 3/4"=1'-0"



dt-fenc-deco.dwg

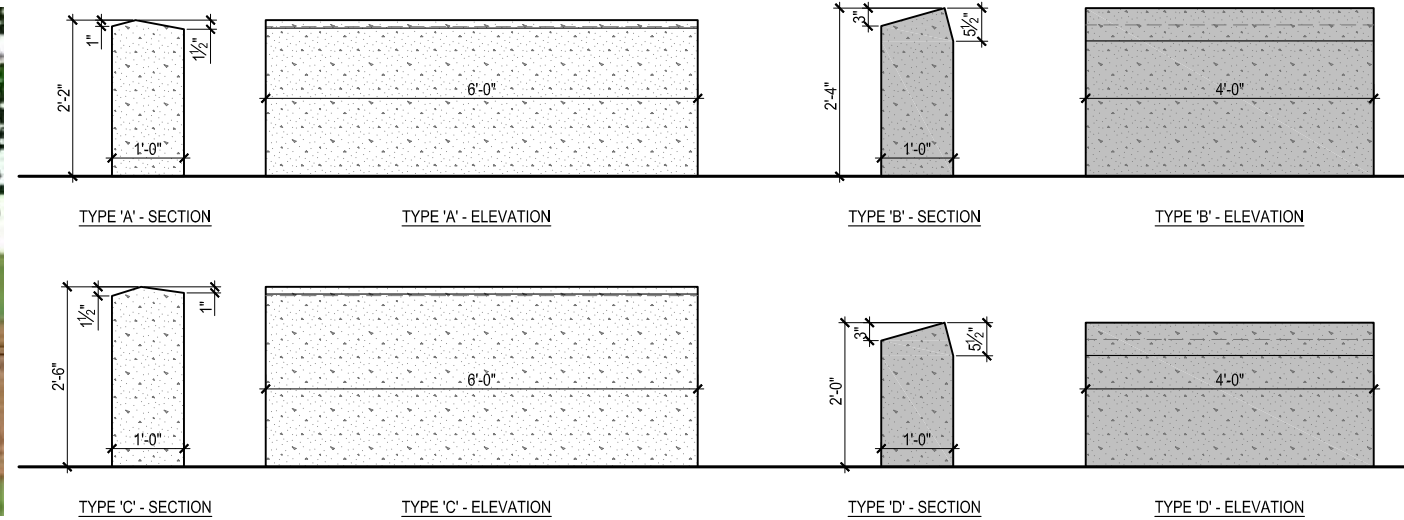

2 DECORATIVE WALL
L12 SCALE: 1"=1'-4"

dt-wall-deco.dwg

FIELD BOOKS	BM NO.	LOCATION	ELEV.	DATA	DRAWN BY	CHECKED BY	DATA	DRAWN BY	CHECKED BY	REV	DATE	DESCRIPTION	BY	REV	DATE	DESCRIPTION	BY
DESIGN:				BASE			TELEPHONE										
STAKING:				TOPOGRAPHY			ELECTRIC										
ASBUILT:				PROFILE			CABLE TV										
CONTRACTOR:				SANITARY SEWER			DESIGN										
INSPECTOR:				STORM SEWER			QUANTITIES										
				WATER			MUN. FINAL CHECK										
				GAS													
CONSTRUCTION RECORD				VERTICAL DATUM				PLAN CHECK				REVISIONS					

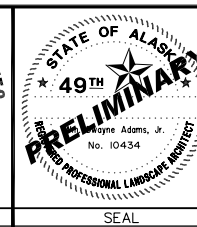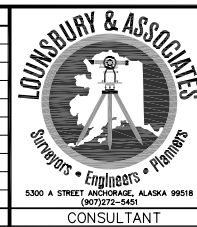

PROJECT MANAGEMENT AND ENGINEERING DEPARTMENT
PM&E PROJECT NO.03-22

SPENARD ROAD RECONSTRUCTION
CHESTER CREEK TO BENSON BOULEVARD

LANDSCAPING IMPROVEMENTS

LANDSCAPE DETAILS

SCALE: H: AS NOTED DATE: JAN 2009 GRIDS: ### SHEET L12 of XX
V: AS NOTED ACCT. NO. 05-037_D