



SHEET NO.	TOTAL SHEETS
10	12
STATE	YEAR
ALASKA	2006
PROJECT DESIGNATION	
HRO-0001(172)/53986	

UTILITY LOCATE LEGEND	
ELECTRIC	— OHE — UGE —
TELEPHONE	— T —
CABLE	— C —
FIBER OPTIC	— FO —
SIGNALIZATION	— TR —
GAS	— G —
STORM DRAIN	— SD —
WATER	— W —
SEWER	— S —
OH	OVERHEAD UTILITY
U	UNDERGROUND UTILITY

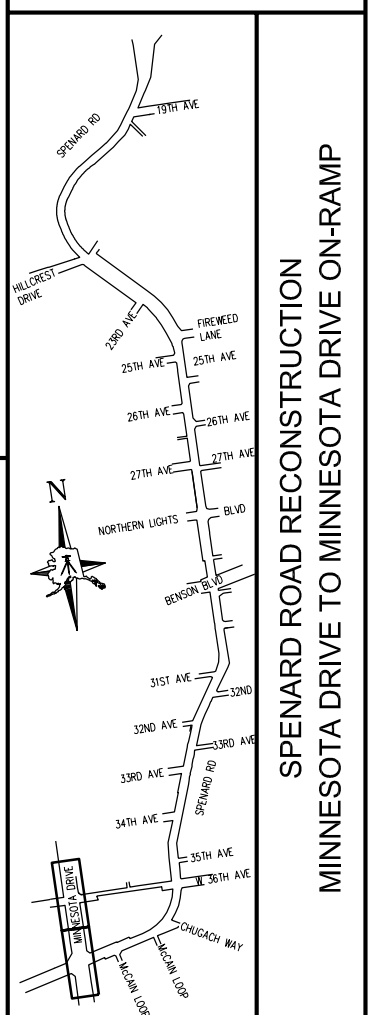


Drawing Prepared by:  
LOUNSBURY & ASSOCIATES, INC.

STATE OF ALASKA  
DEPARTMENT OF TRANSPORTATION  
AND PUBLIC FACILITIES  
FIGURE K-1  
EXISTING UTILITIES  
SPENARD ROAD  
MINNESOTA DRIVE

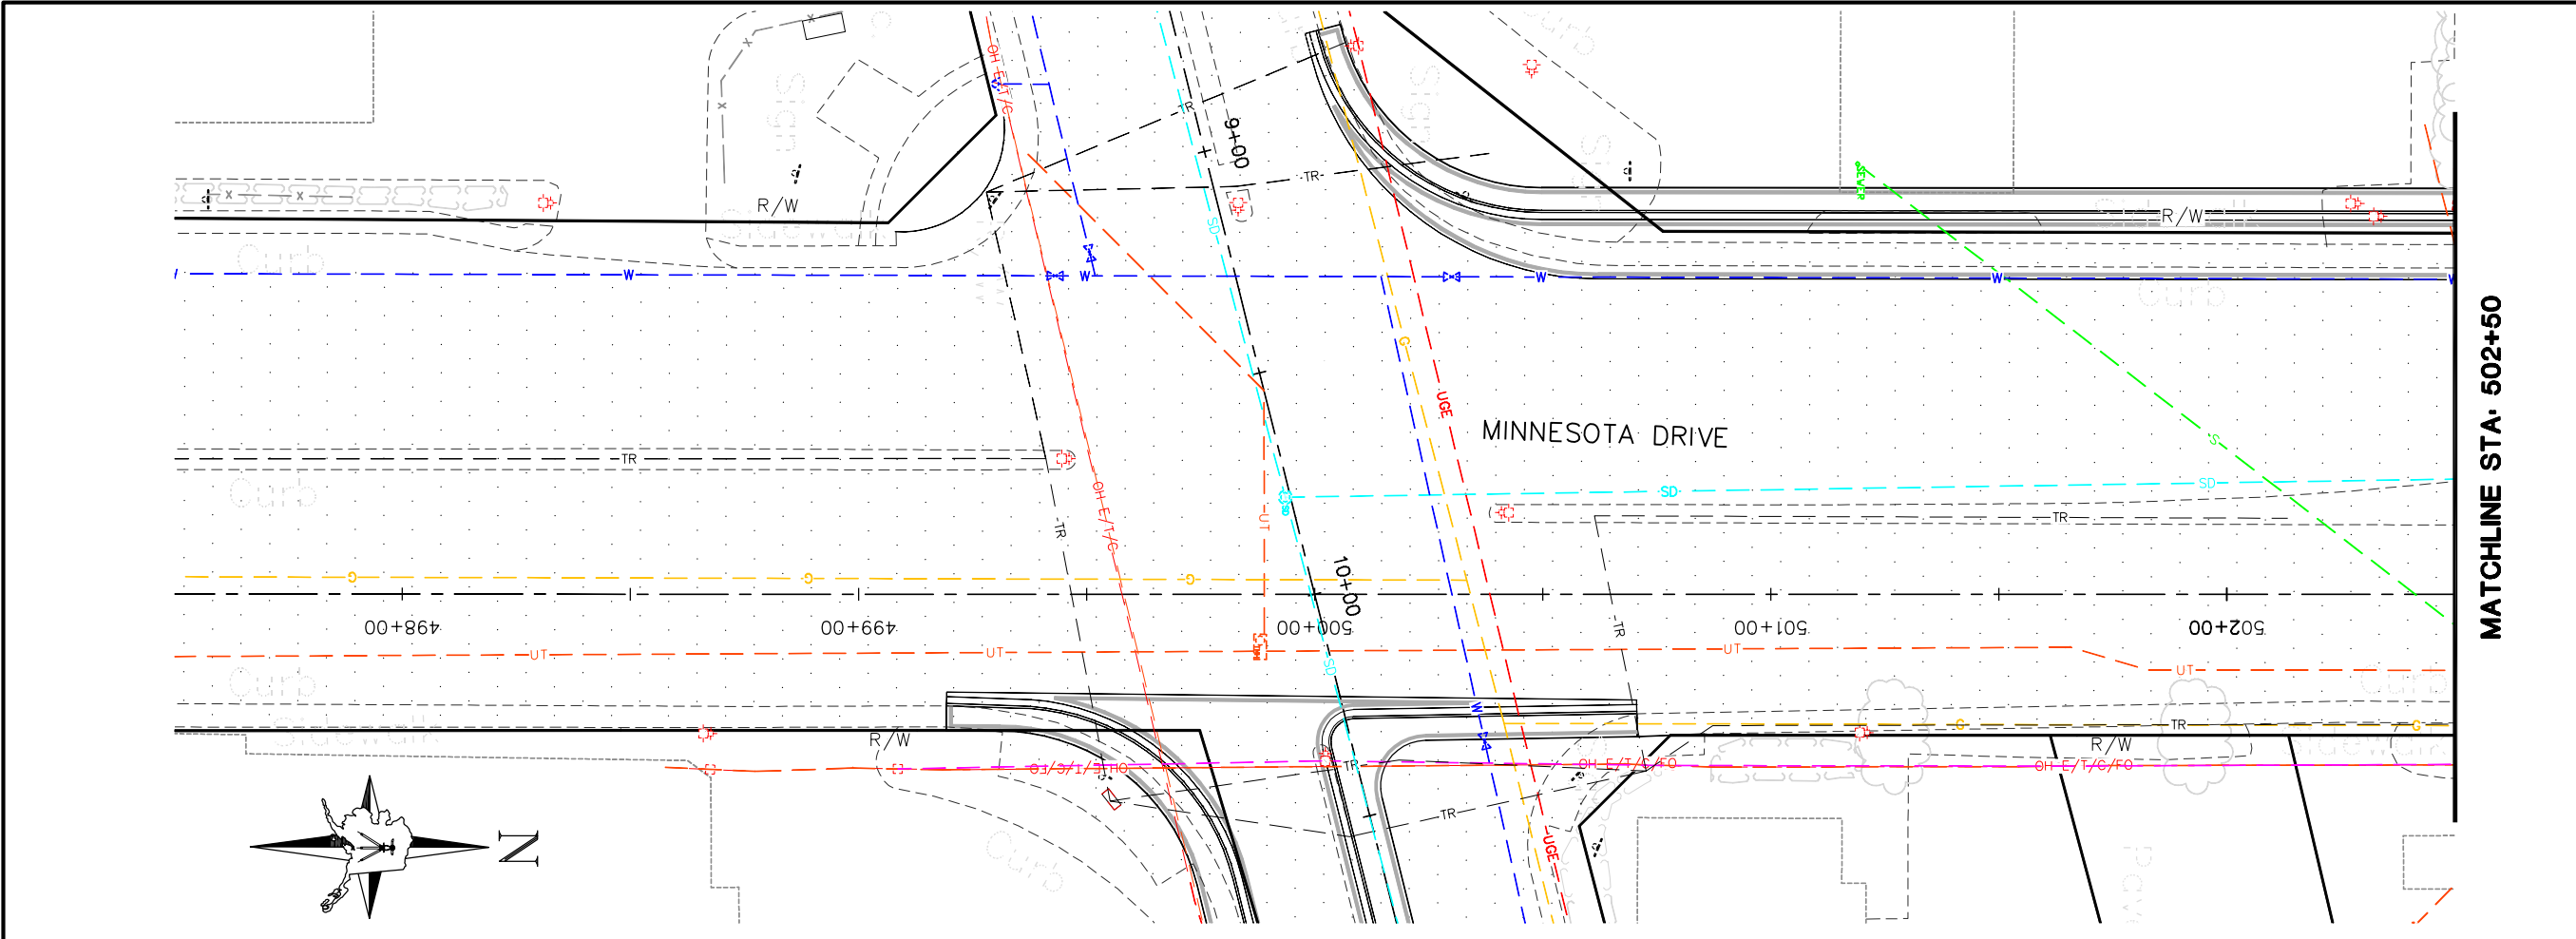

MATCHLINE STA. 502+50

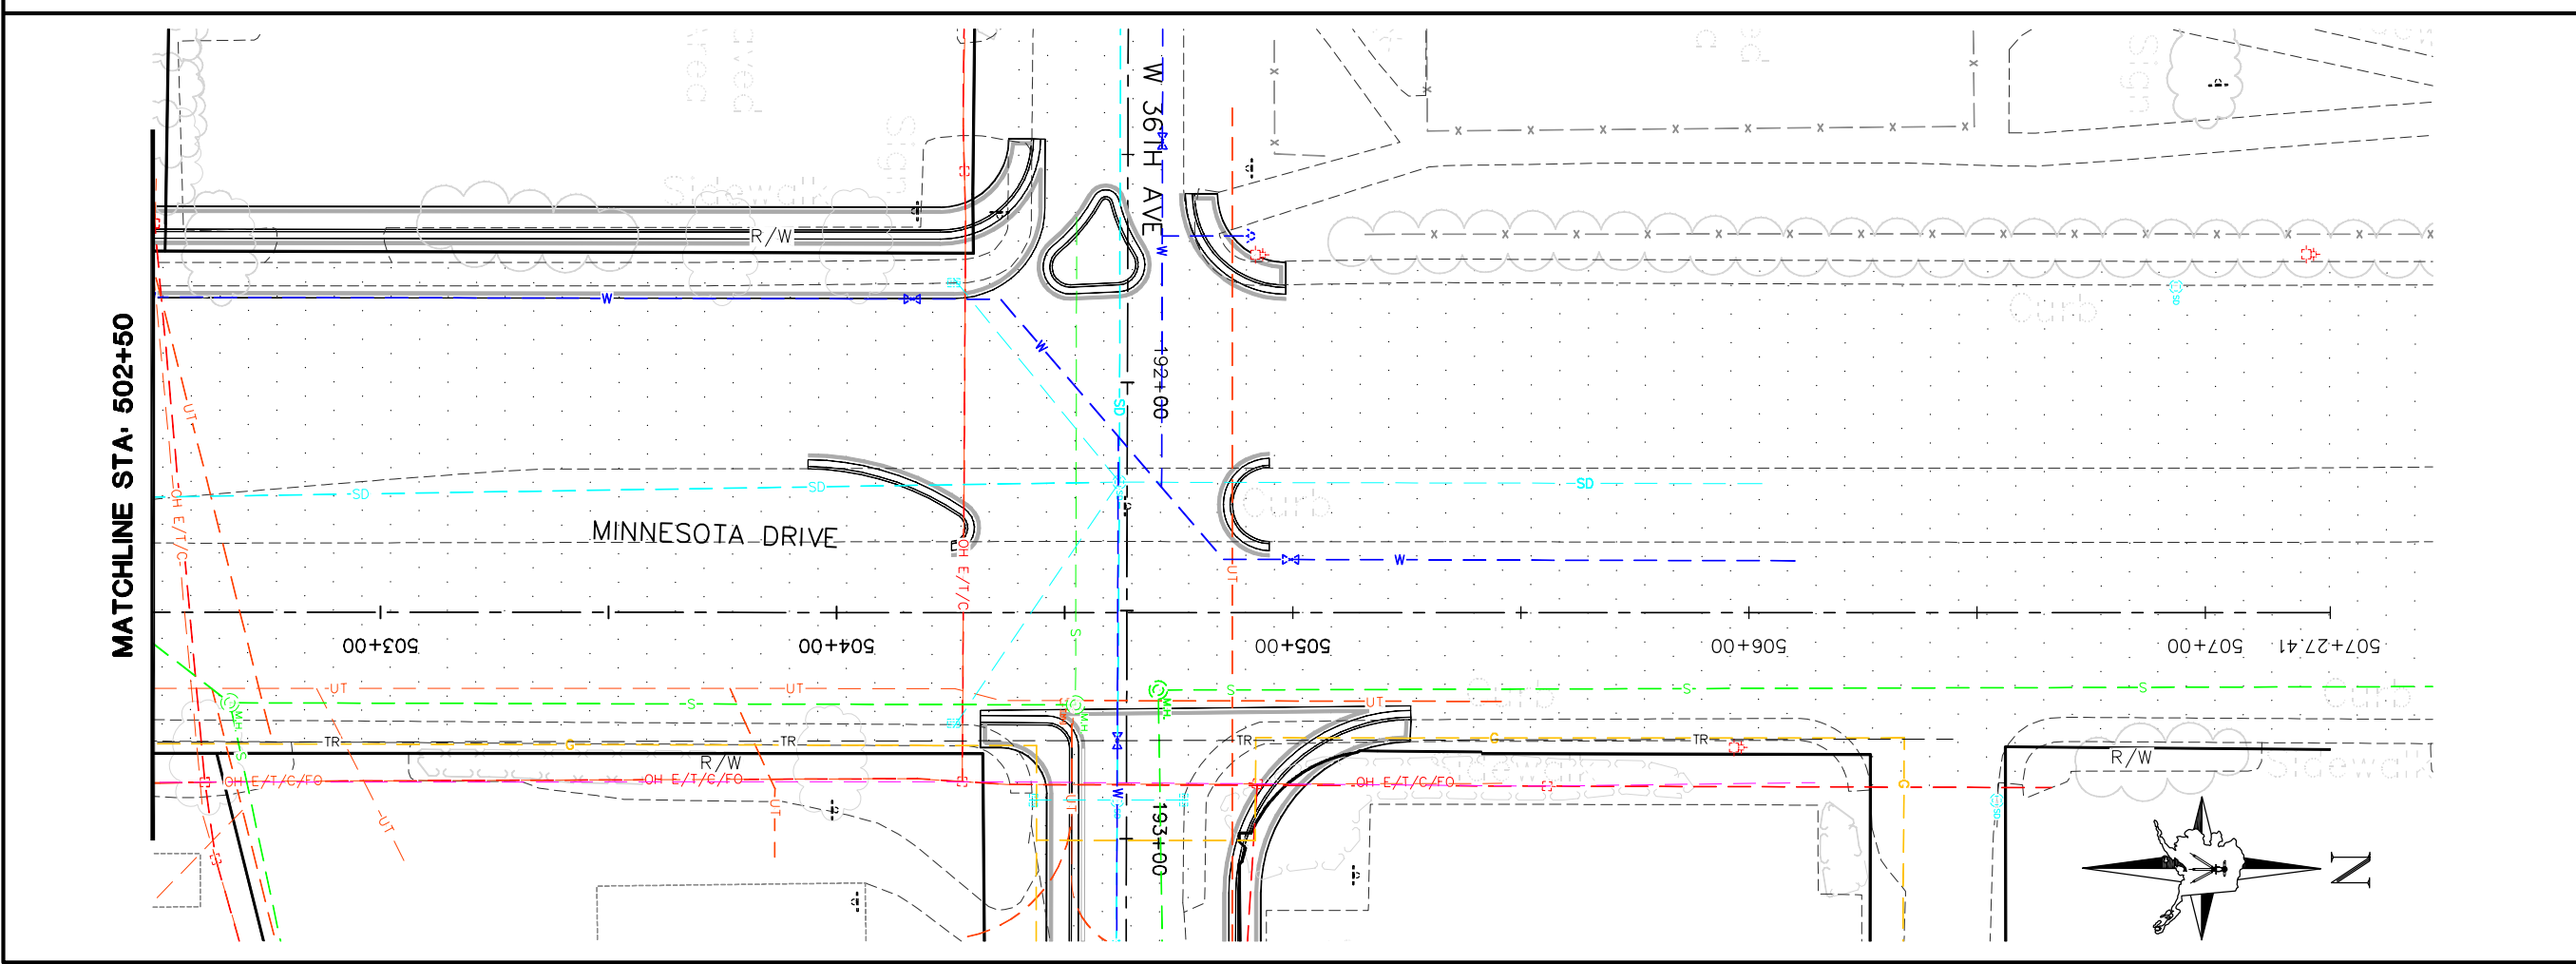

MATCHLINE STA. 502+50

PER FINAL  
MARCH 1, 2007