


SHEET NO.	TOTAL SHEETS
11	12
STATE	YEAR
ALASKA	2006
PROJECT DESIGNATION	
HRO-0001(172)/53986	




UTILITY LOCATE LEGEND	
ELECTRIC	— OHE — UGE —
TELEPHONE	— T —
CABLE	— C —
FIBER OPTIC	— FO —
SIGNALIZATION	— TR —
GAS	— G —
STORM DRAIN	— SD —
WATER	— W —
SEWER	— S —
OH	OVERHEAD UTILITY
U	UNDERGROUND UTILITY

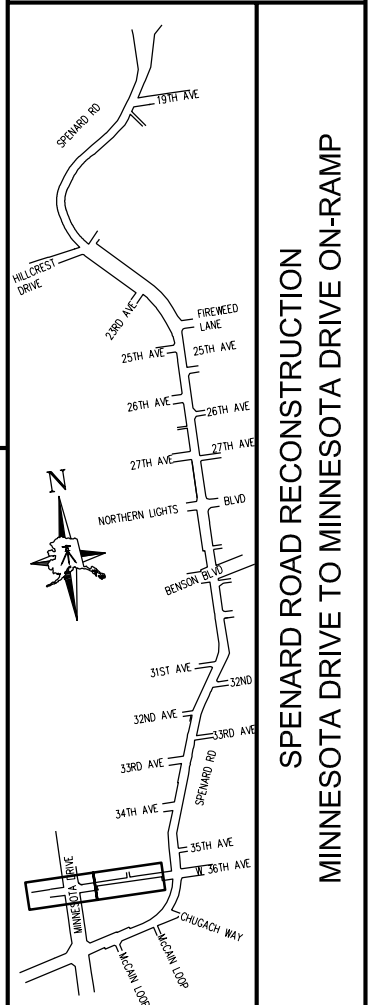

Drawing Prepared by:
LOUNSBURY & ASSOCIATES, INC.

STATE OF ALASKA
DEPARTMENT OF TRANSPORTATION
AND PUBLIC FACILITIES

**FIGURE K-1
EXISTING UTILITIES
36TH AVENUE
STA BOP TO STA 199+00**

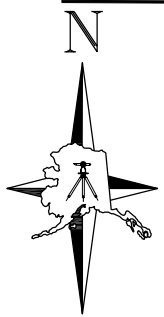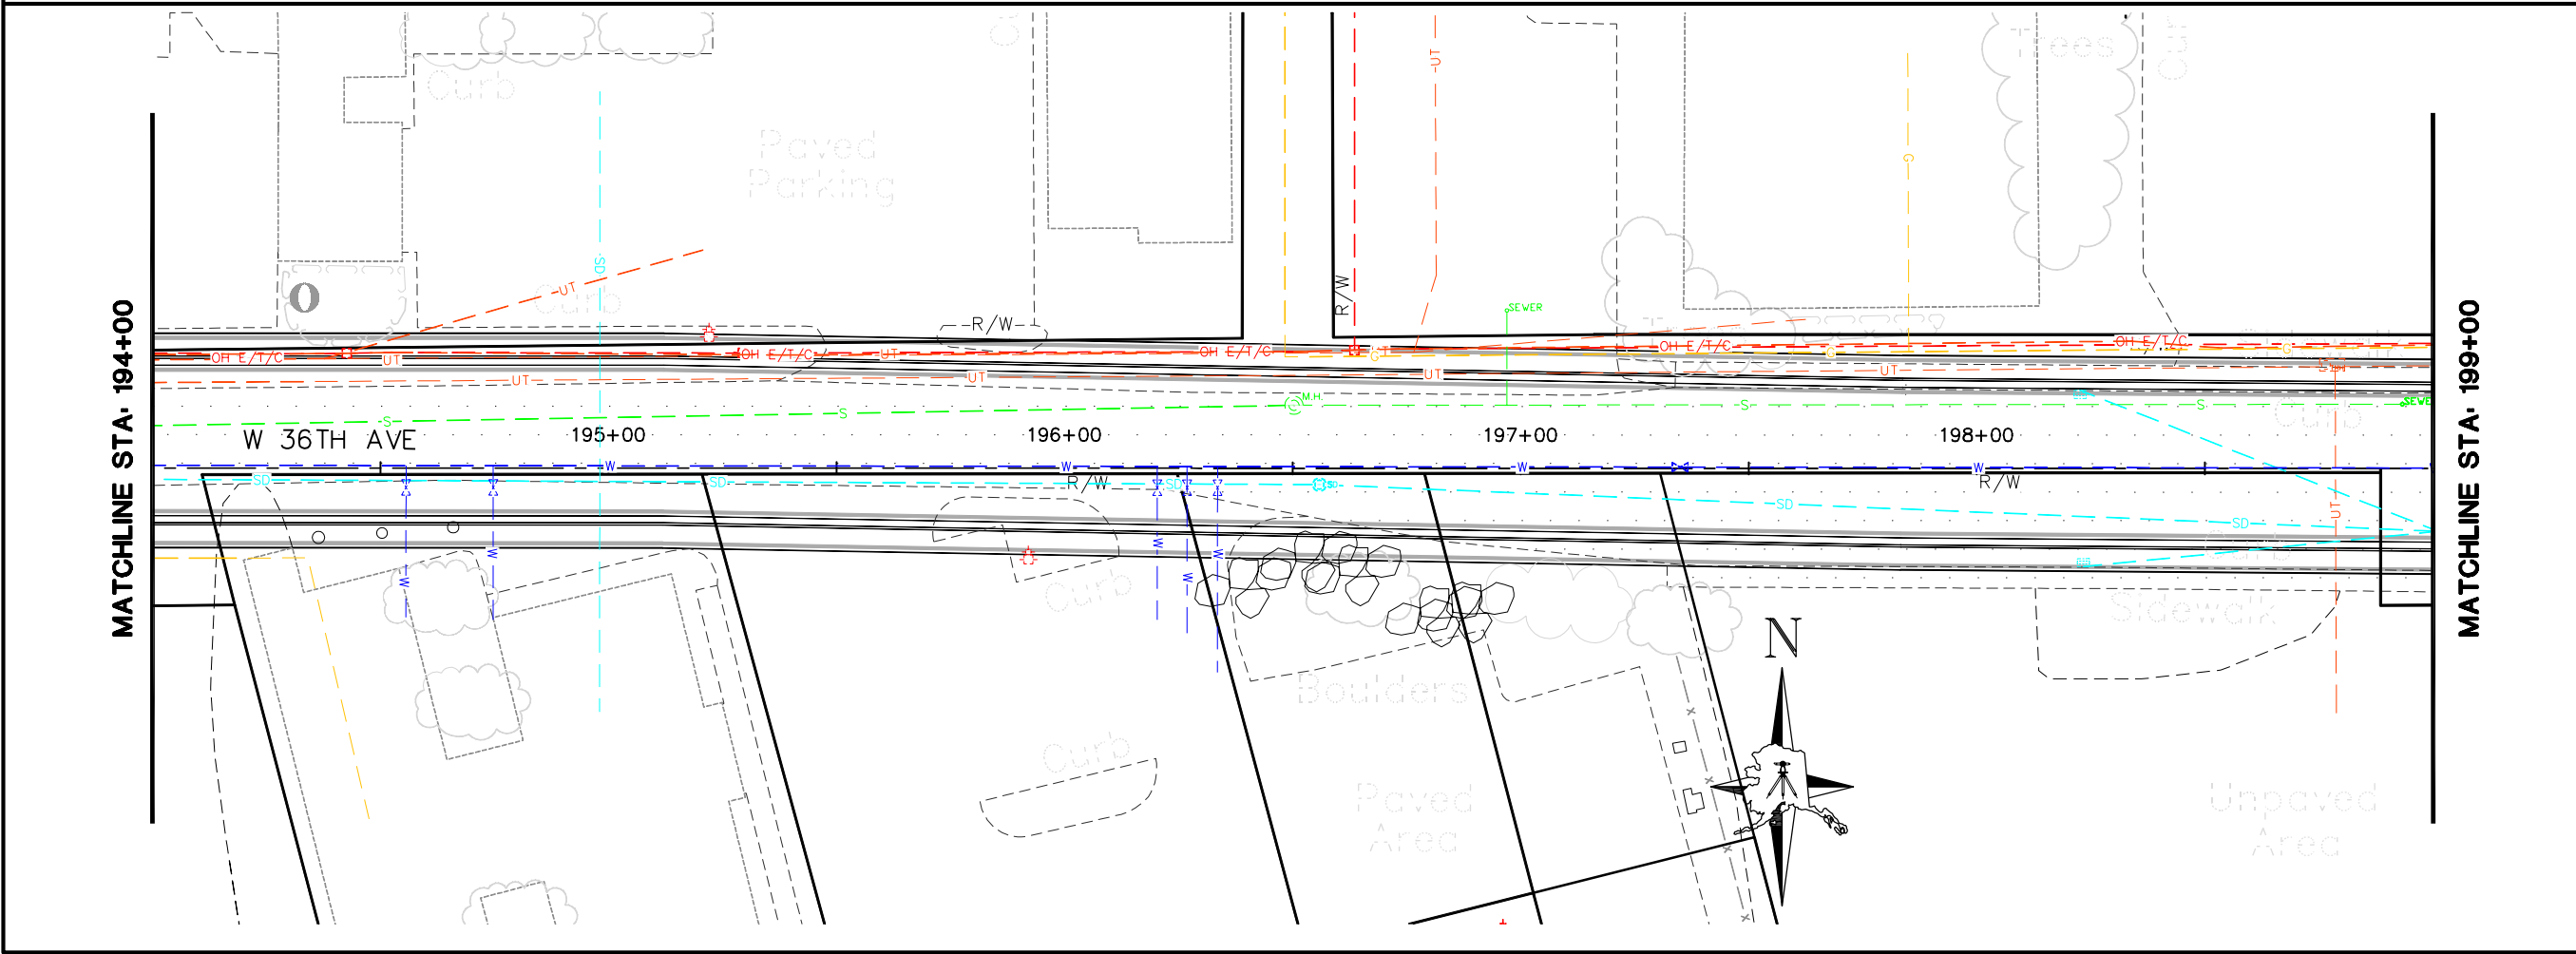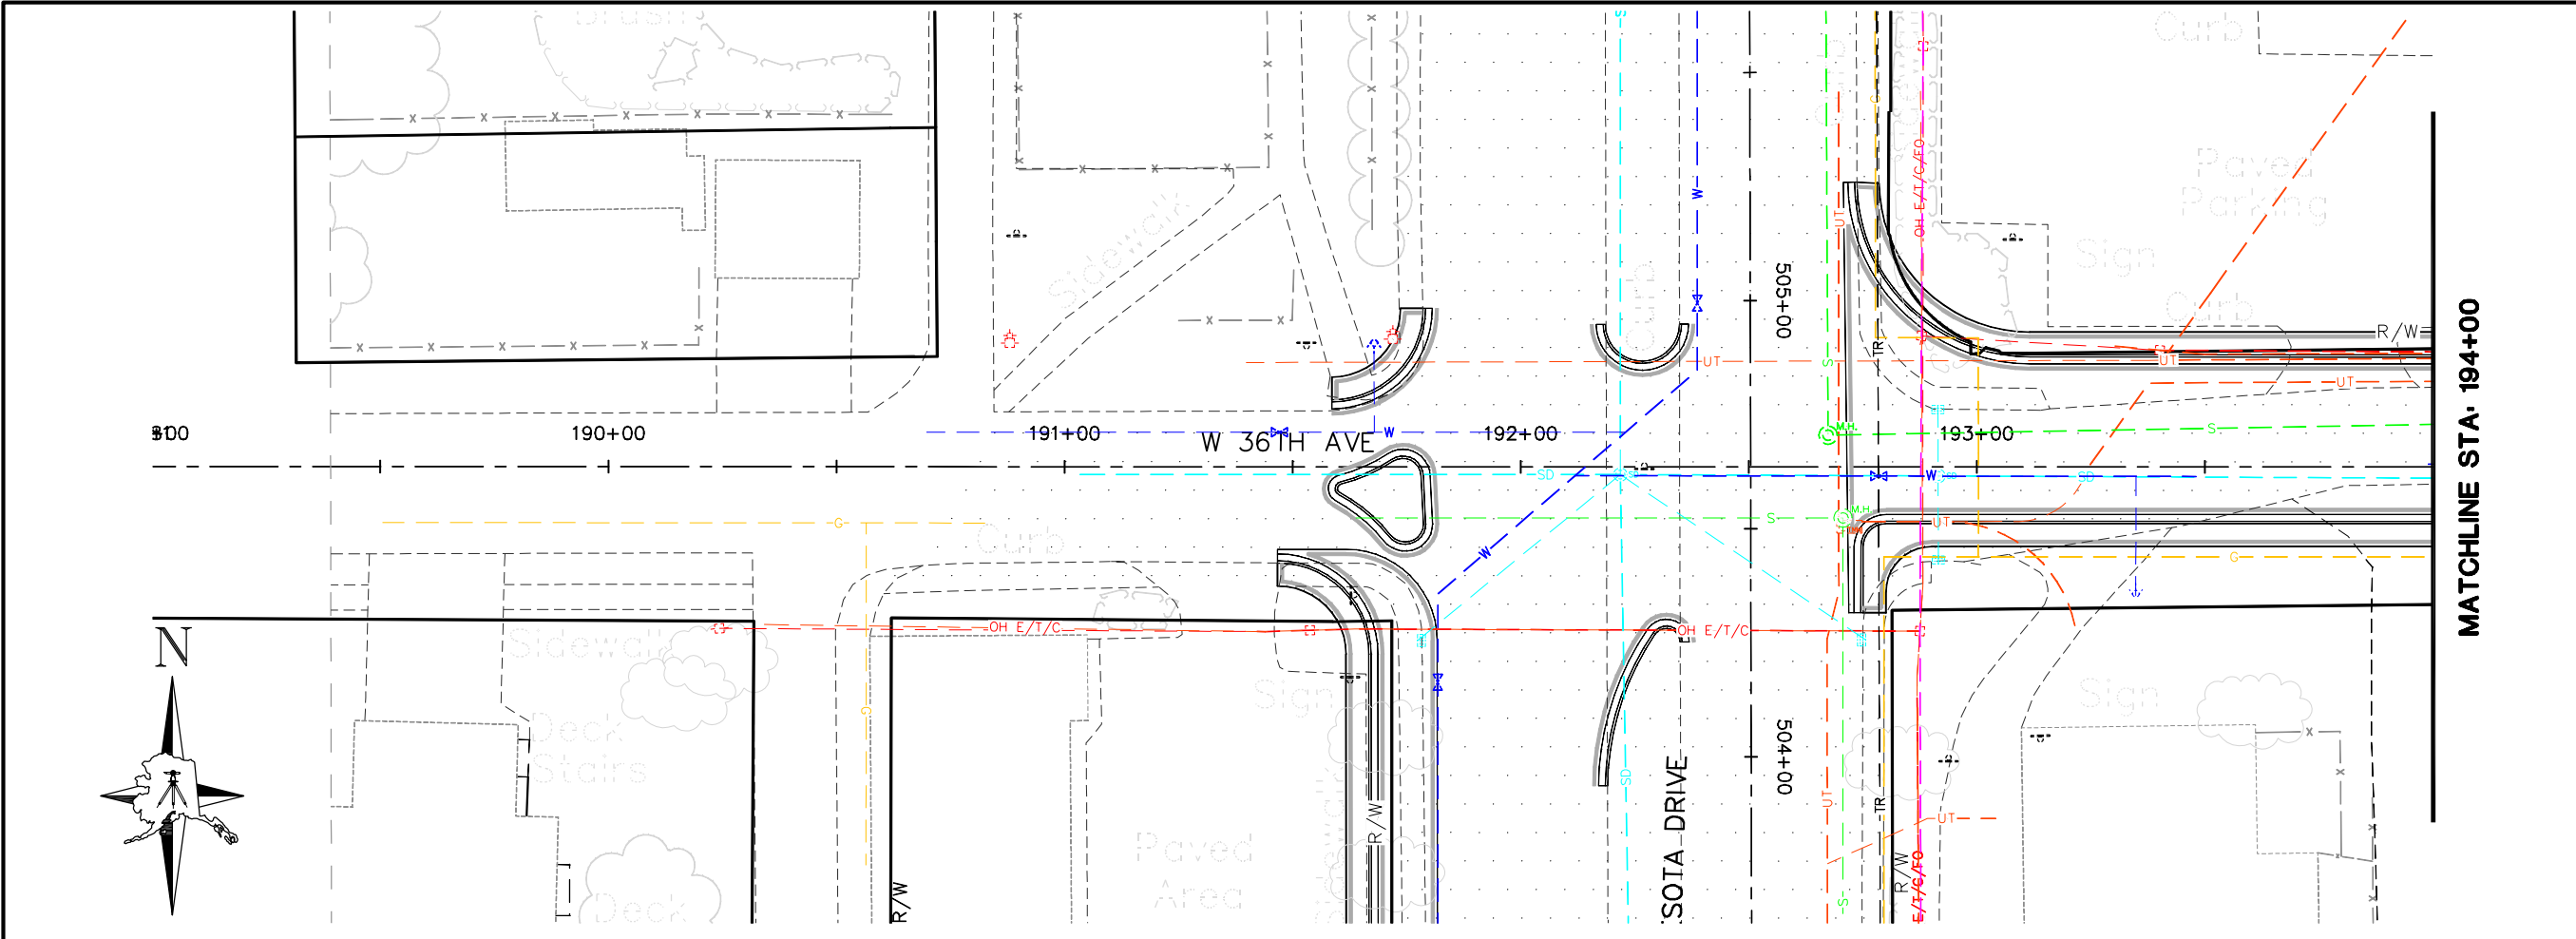

PER FINAL
MARCH 1, 2007