


SHEET NO.	TOTAL SHEETS
2	12
STATE	YEAR
ALASKA	2006
PROJECT DESIGNATION	
HRO-0001(172)/53986	

UTILITY LOCATE LEGEND



ELECTRIC	— OHE —	— UGE —
TELEPHONE	— T —	
CABLE	— C —	
FIBER OPTIC	— FO —	
SIGNALIZATION	— TR —	
GAS	— G —	
STORM DRAIN	— SD —	
WATER	— W —	
SEWER	— S —	
OH	OVERHEAD UTILITY	
U	UNDERGROUND UTILITY	

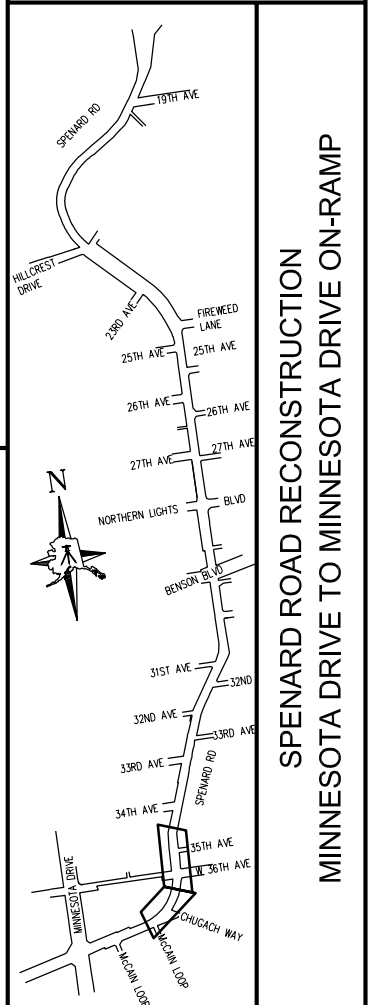

Drawing Prepared by:
LOUNSBURY & ASSOCIATES, INC.

STATE OF ALASKA
DEPARTMENT OF TRANSPORTATION
AND PUBLIC FACILITIES

**FIGURE K-1
EXISTING UTILITIES
SPENARD ROAD
STA 15+00 TO STA 23+00**

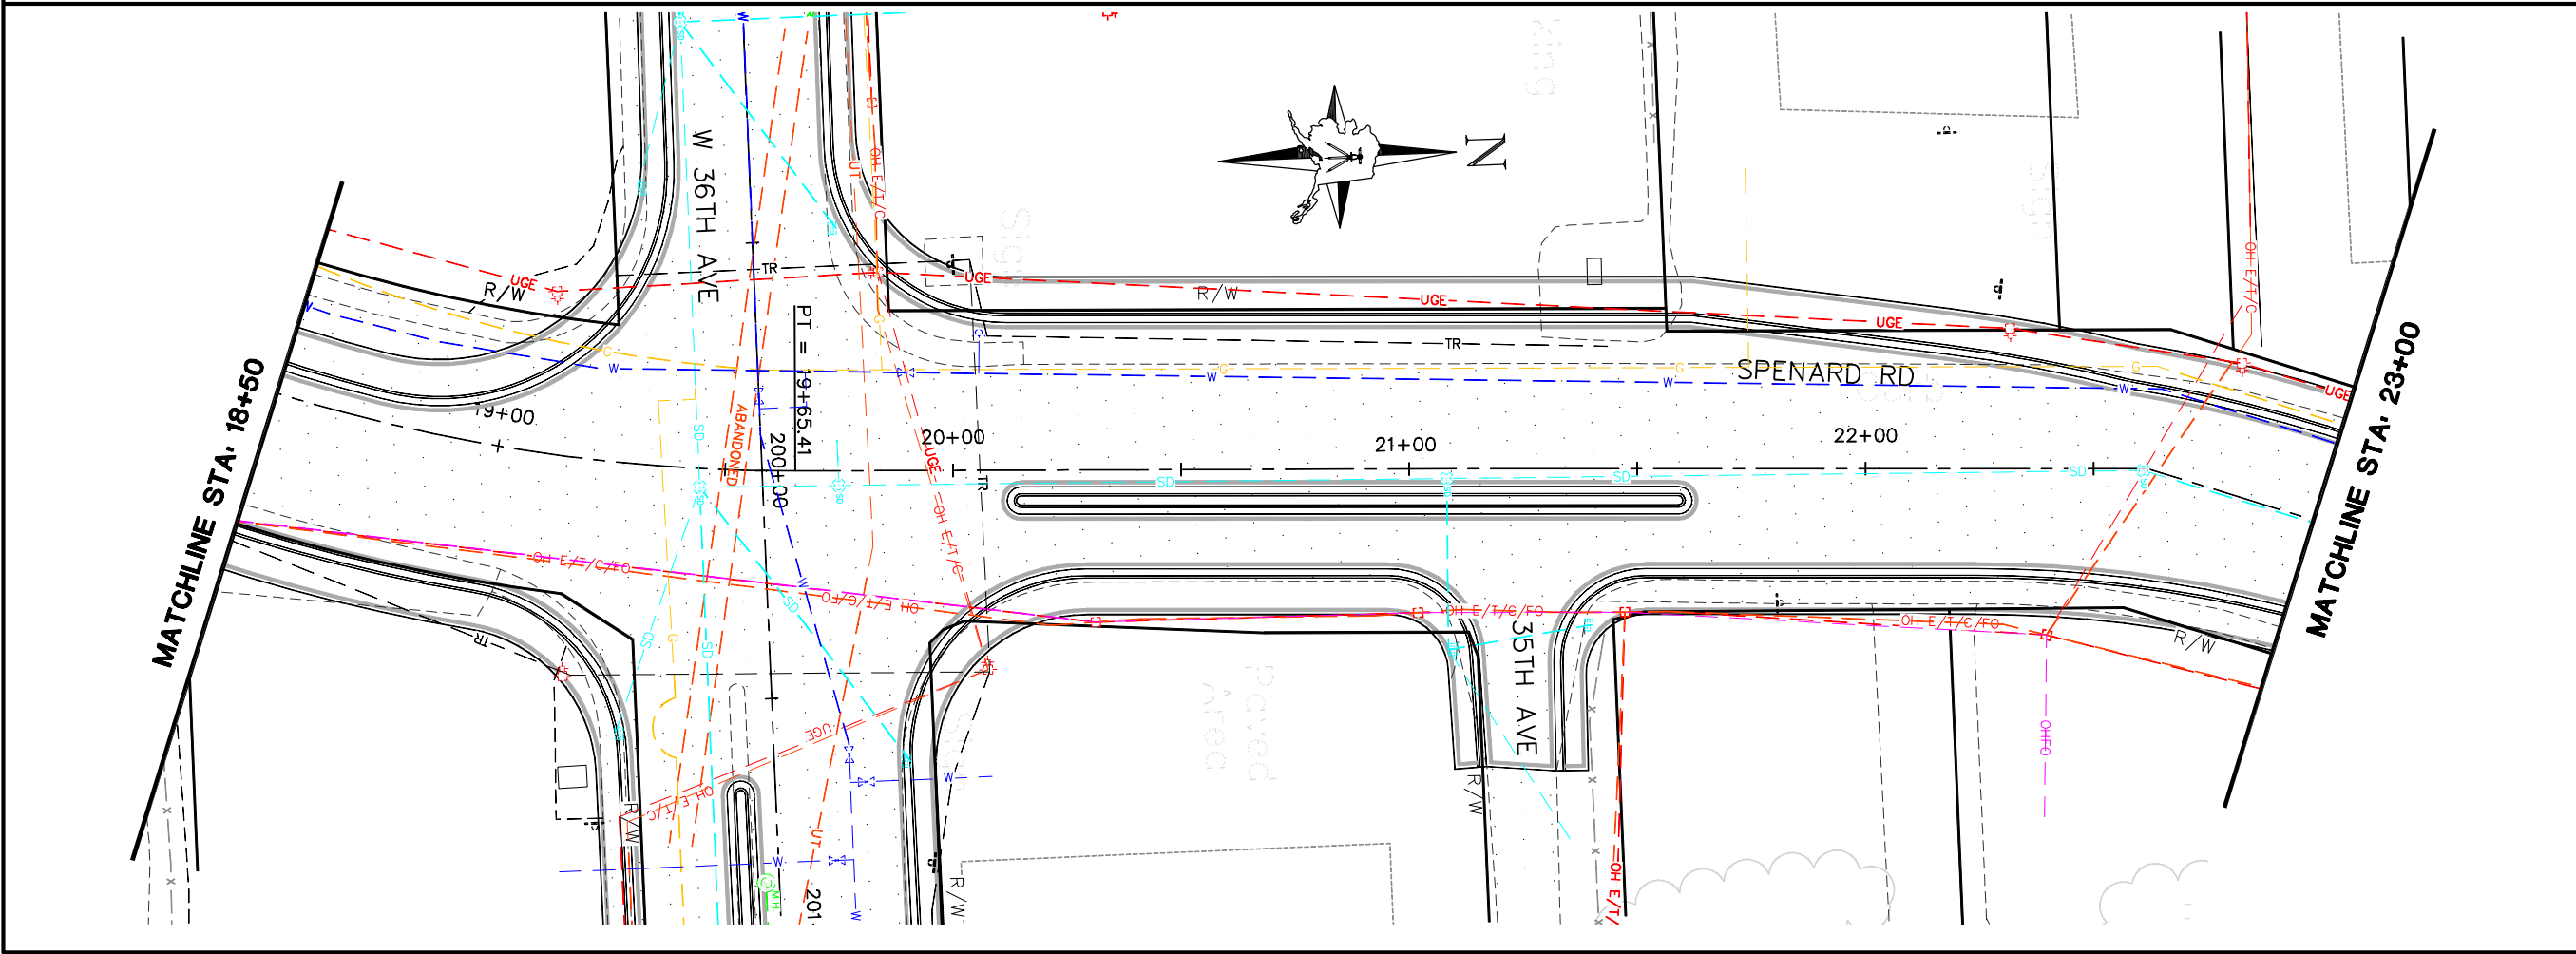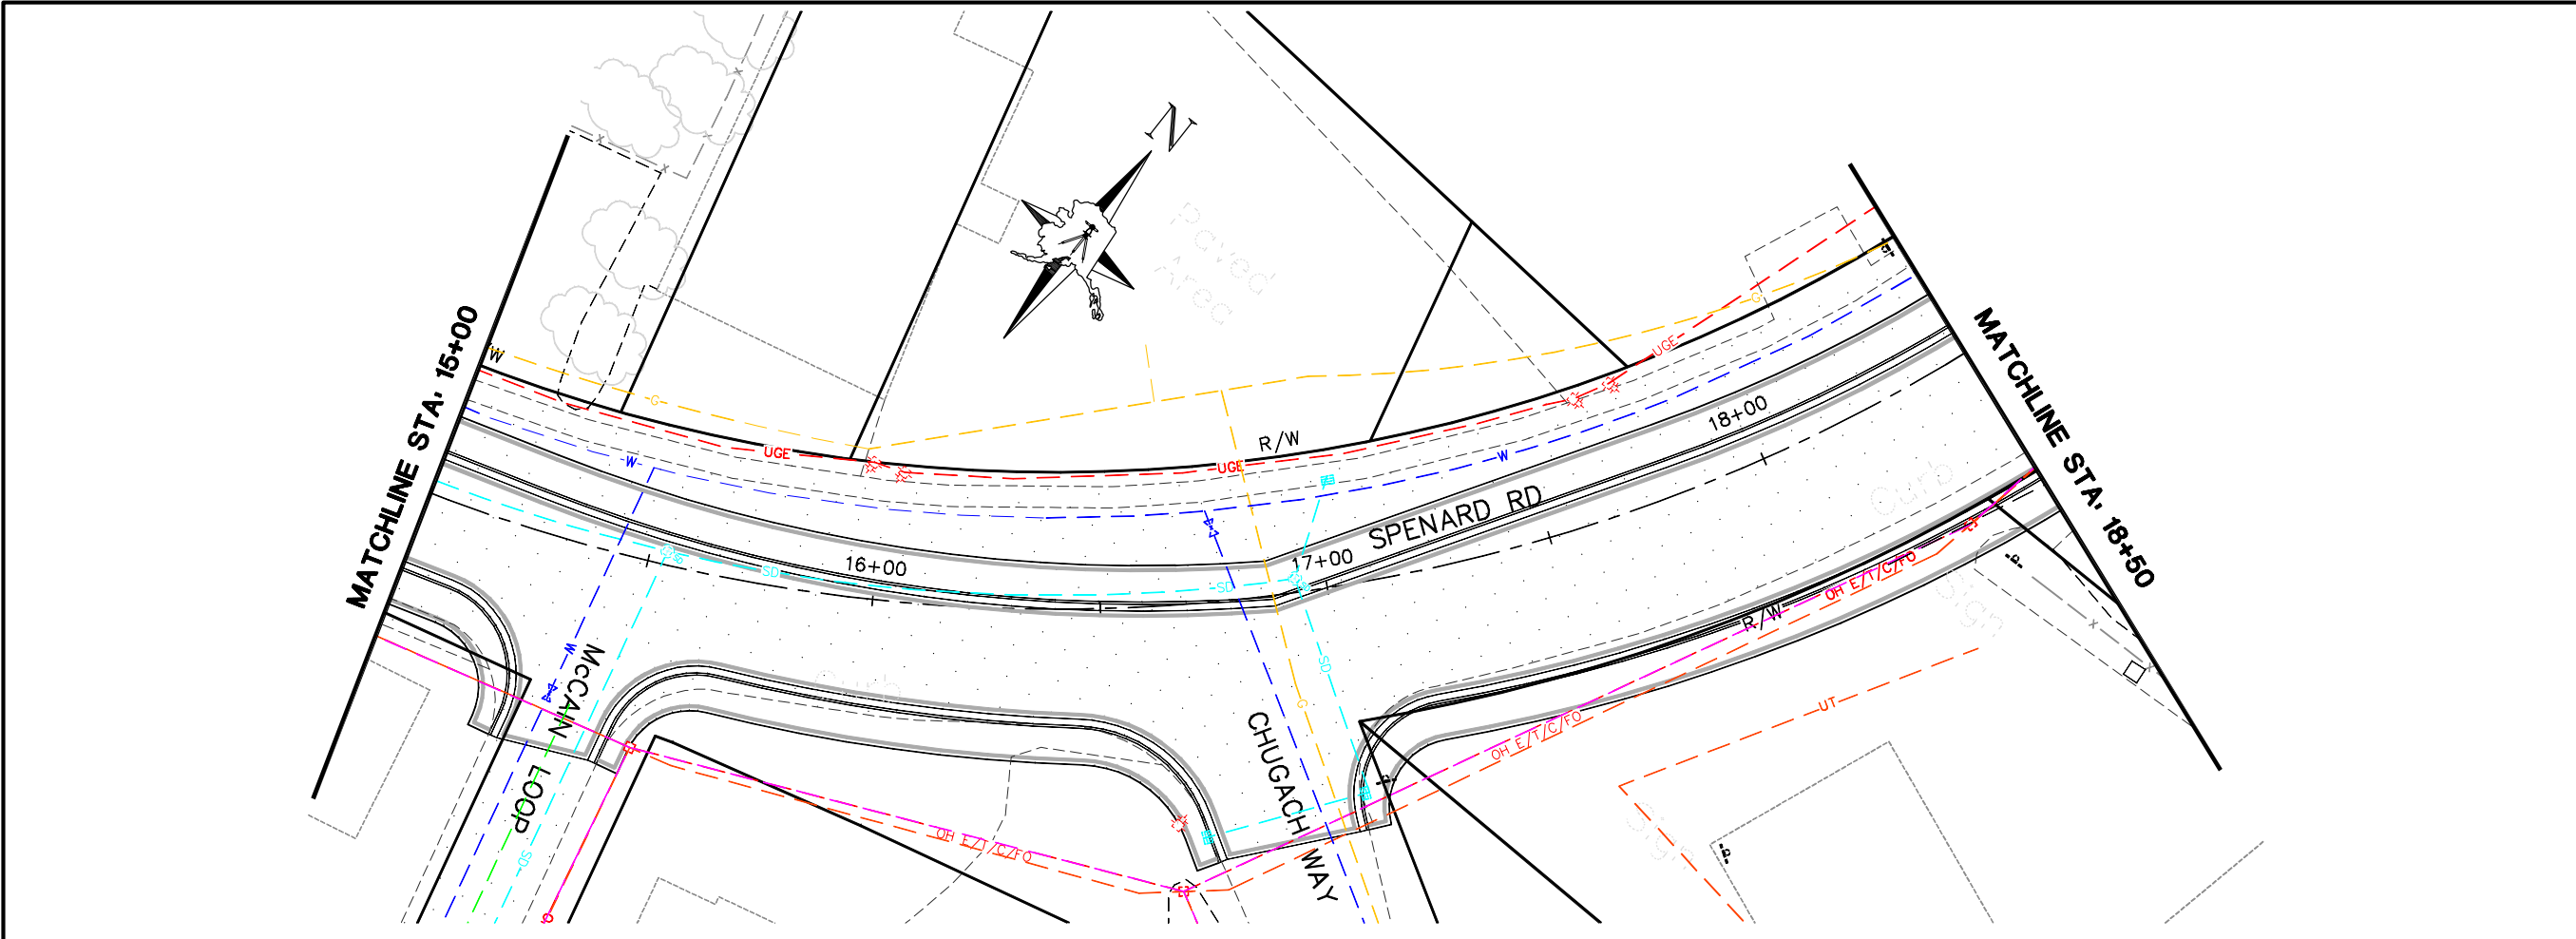

PER FINAL
MARCH 1, 2007