



MATCHLINE STA. 36+50

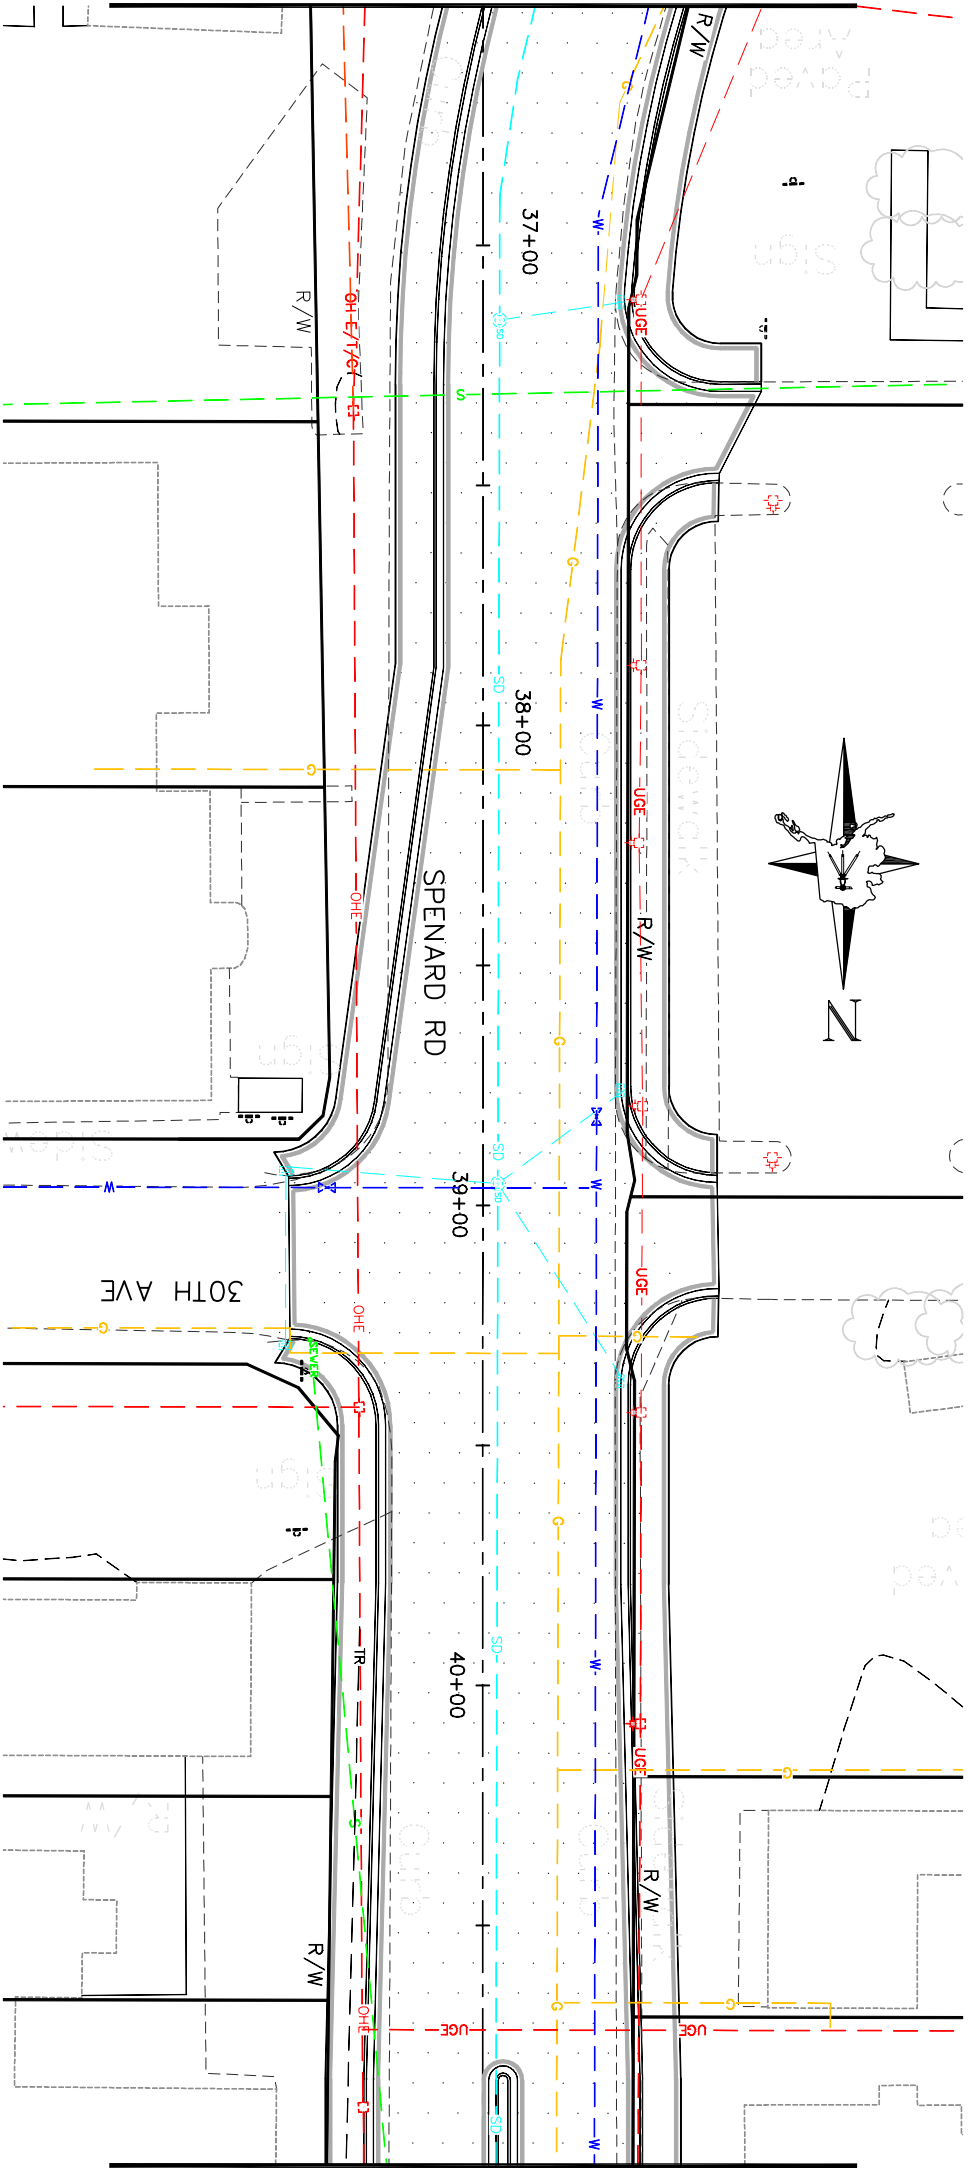

MATCHLINE STA. 41+00

MATCHLINE STA. 32+00

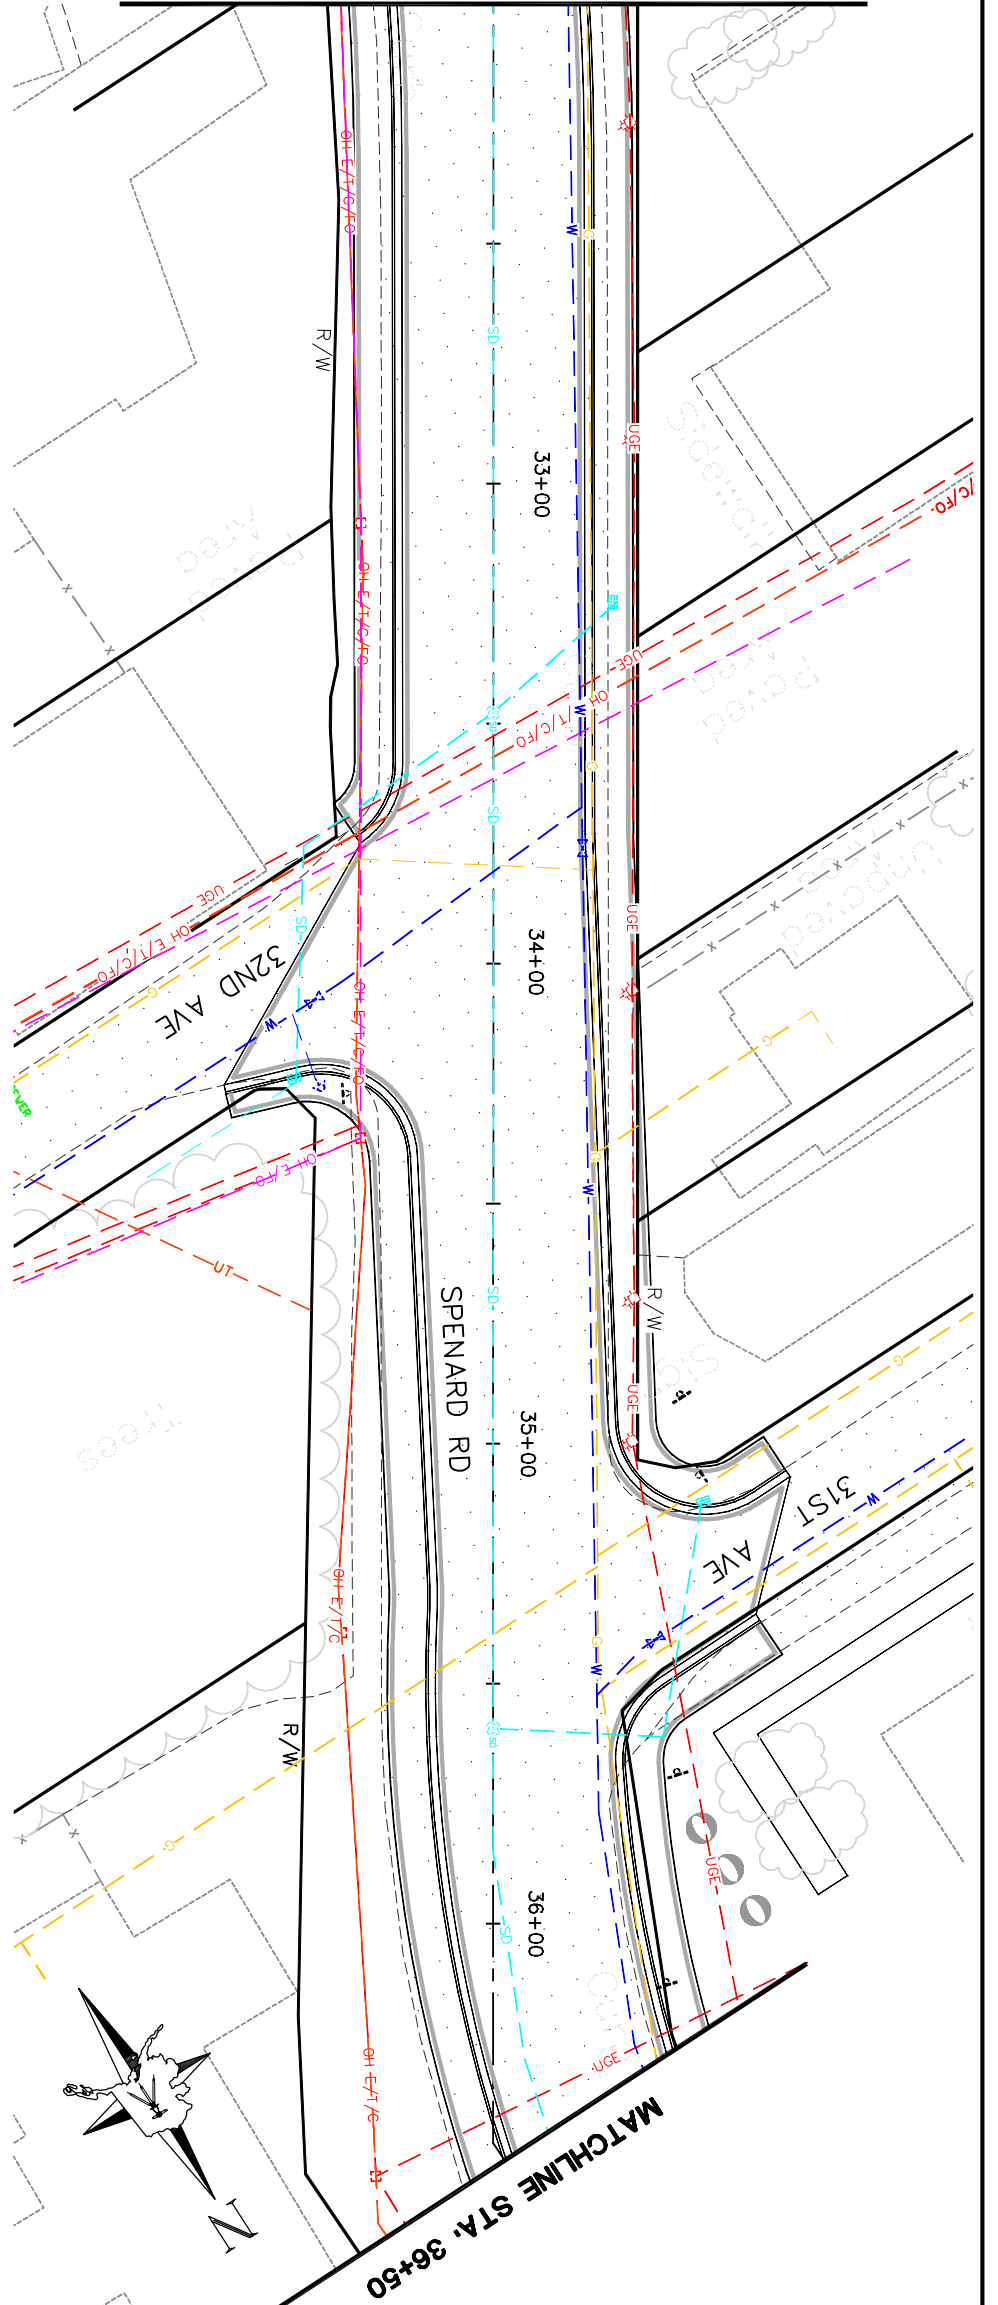

MATCHLINE STA. 36+50


SHEET NO. 4 TOTAL SHEETS 12

STATE ALASKA YEAR 2006

PROJECT DESIGNATION HRO-0001(172)/53986

UTILITY LOCATE LEGEND

- OHE- ELECTRIC
- UGE- UNDERGROUND UTILITY
- T- TELEPHONE
- C- CABLE
- FO- FIBER OPTIC
- S- SIGNALIZATION
- G- GAS
- SD- STORM DRAIN
- W- WATER
- S- SEWER
- OH OVERHEAD UTILITY
- U UNDERGROUND UTILITY

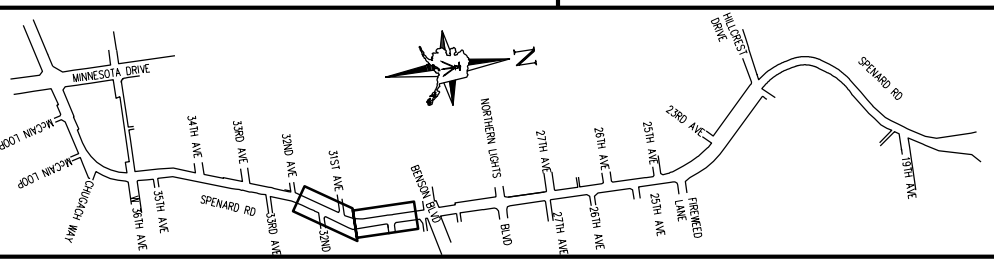

SPENARD ROAD RECONSTRUCTION
MINNESOTA DRIVE TO MINNESOTA DRIVE ON-RAMP

Drawing Prepared by:
LOUNSBURY & ASSOCIATES, INC.
STATE OF ALASKA
DEPARTMENT OF TRANSPORTATION
AND PUBLIC FACILITIES
FIGURE K-1
EXISTING UTILITIES
SPENARD ROAD
STA 32+00 TO STA 41+00